




Layout plan for the ground floor

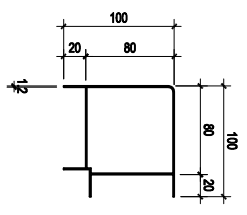


Z-1 : aluminum alloy

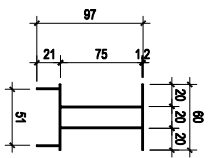


Z-2 : aluminum alloy

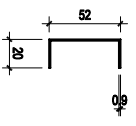

Z-3 : aluminum alloy

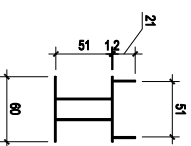

Z-4 : aluminum alloy

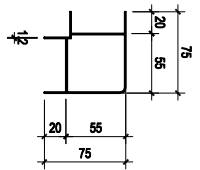


Z-5 : aluminum alloy

Outside wall panel: 7mm EPS sandwich panel; both side of colored steel sheets are 0.4mm (white gray), EPS density: 12kg/m³
 Inside wall panel: 50mm EPS sandwich panel; both side of colored steel sheets are 0.4mm (white gray), EPS density: 12kg/m³


M1 Steel security door: 840mm*1950mm
 M2 Sandwich panel door: 800mm*2000mm
 M3 Sandwich panel door: 650mm*2000mm
 C1 Aluminum sliding window: 800mm*1100mm
 C2 Aluminum open window: 400mm*800mm

project name 工程名称	Prefab house	item 图纸名称	Layout plan for the ground floor	project No. 工程编号	PTM4P26-1	designer 设计师		page 图号	01
				Category 设计阶段	Proposal	Date 日期	2011.09.06	proportion 比例	1:1




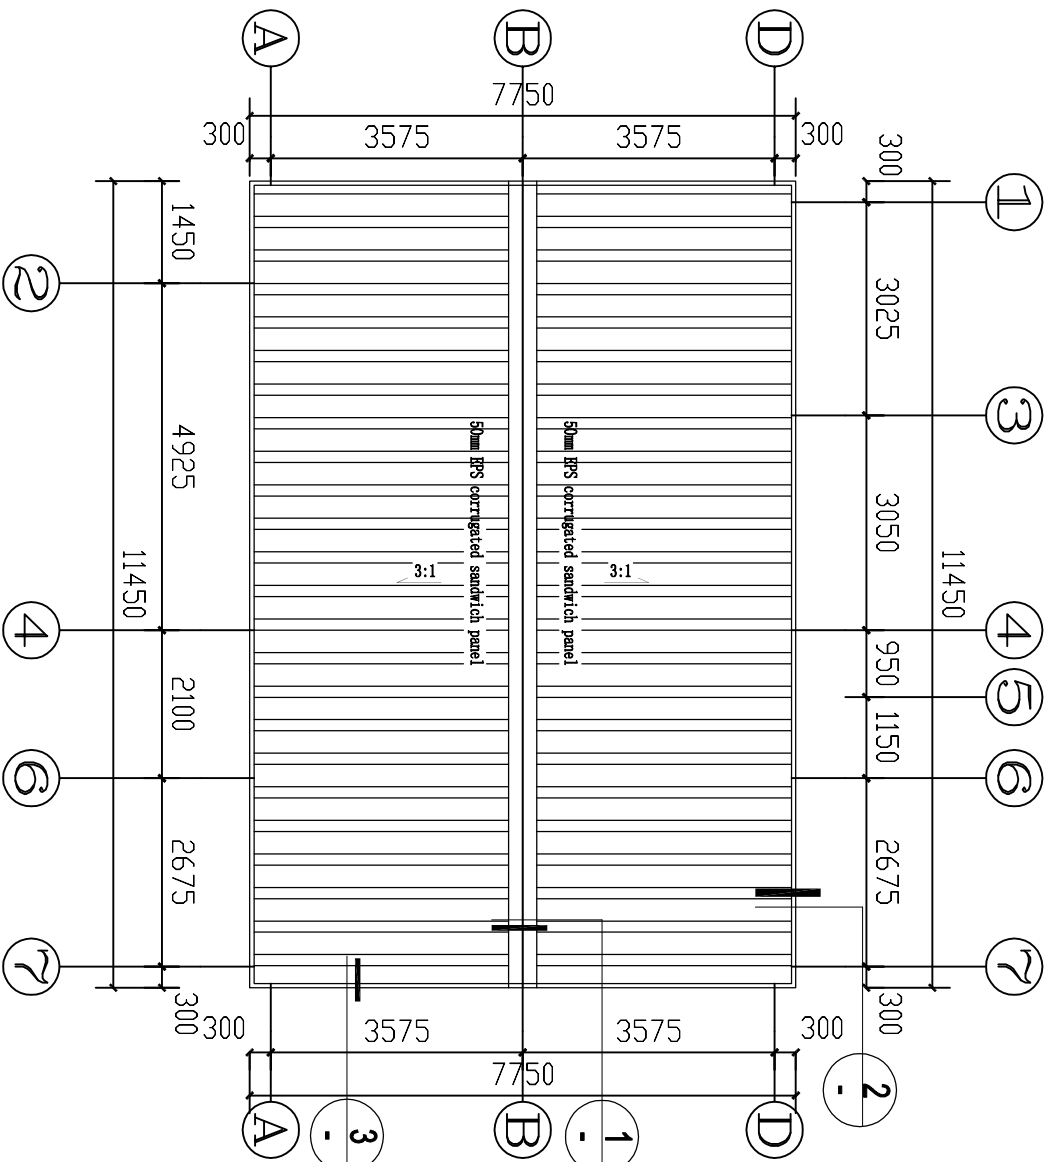


Layout for roof plan



50mm EPS corrugated sandwich panel: upper sheet is 0.42mm, bottom sheet is 0.35mm
 EPS density: 12kg/m³, upper sheet is navy blue, bottom is white gray

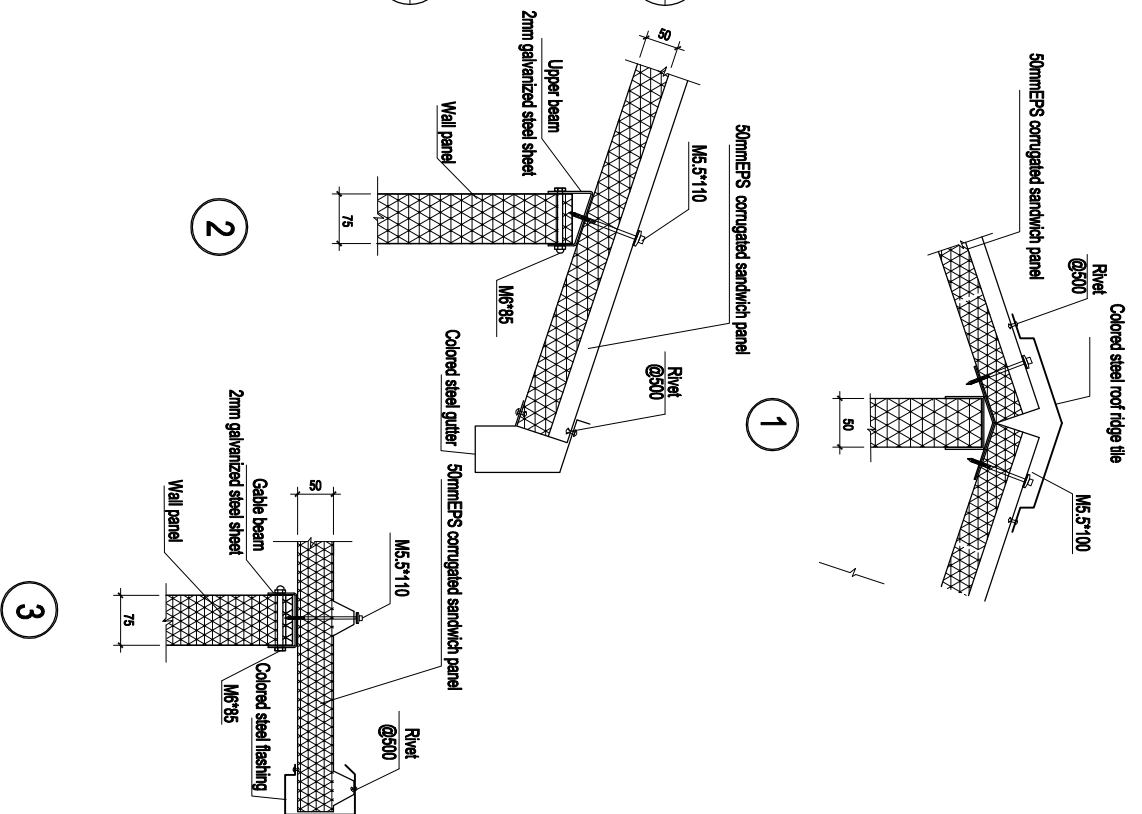


project name 工程名称	Prefab house	item 图纸名称	Layout for roof plan	project No. 工程编号	PTM4P26-1	designer 设计师		page 图号	02
Category 设计阶段	Proposal	Date 日期	2011.09.06	proportion 比例	1:1				

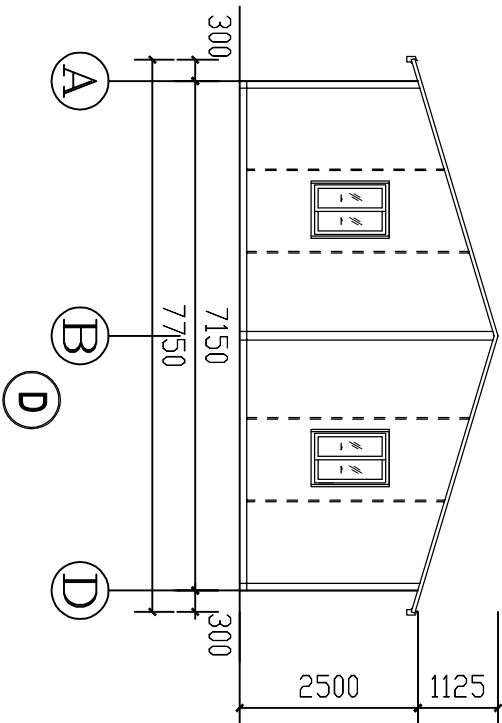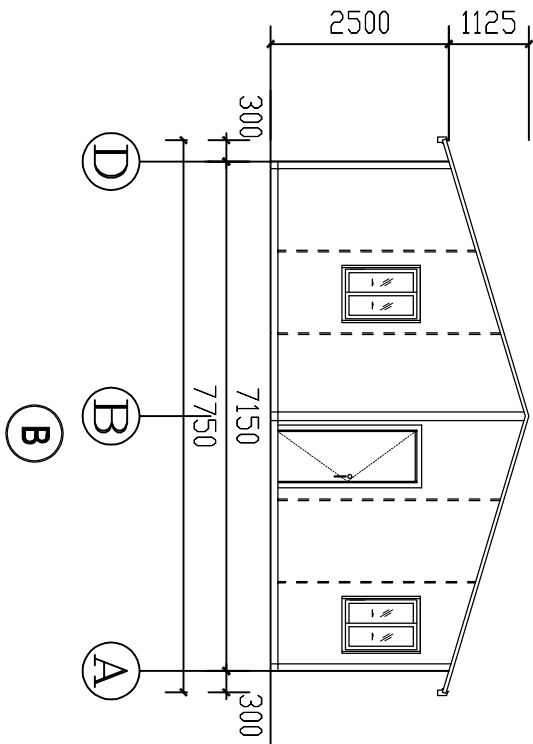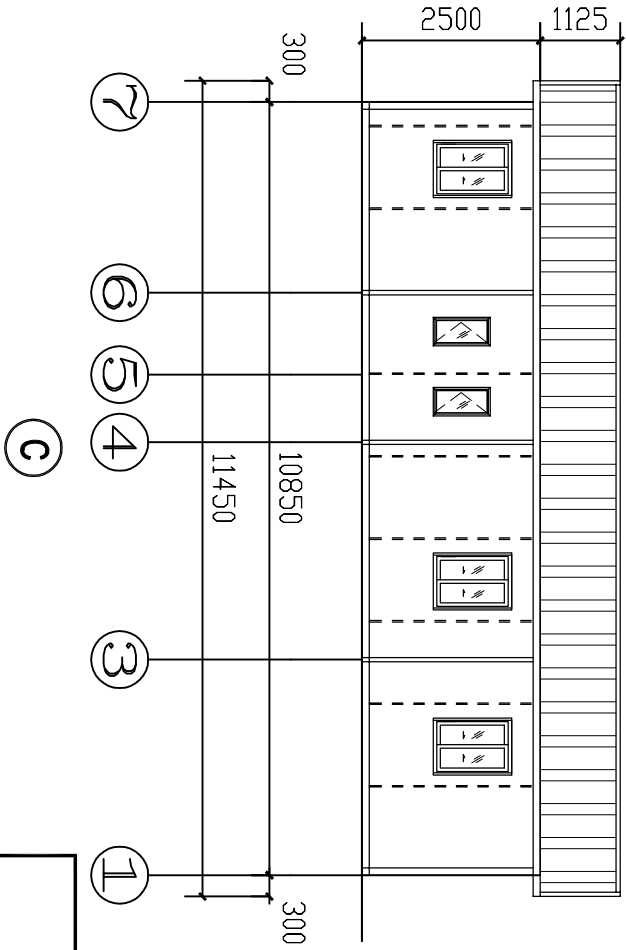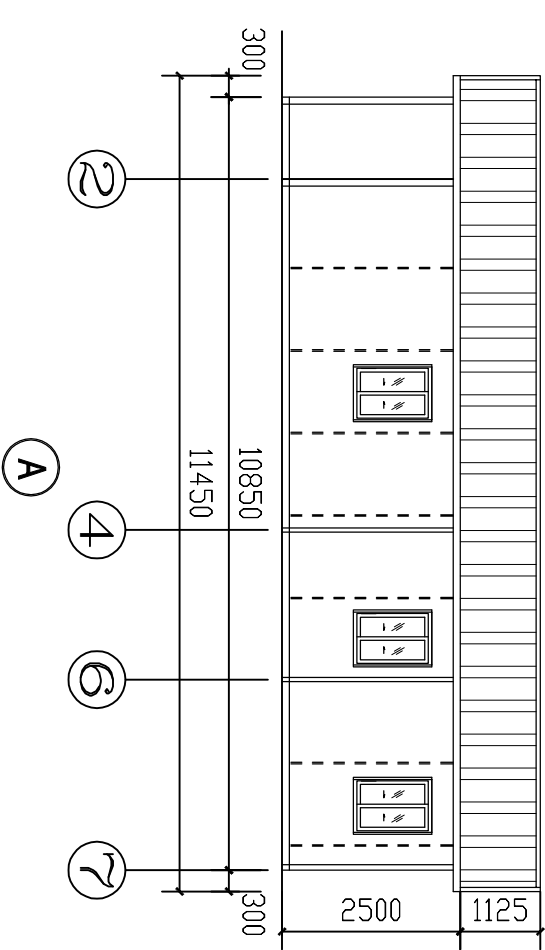


Project name 工程名称	Item 图纸名称	Project No. 工程编号	designer 设计人	page 图号
Prefab house	Elevation view	PTW4P28-1		03
		Category 设计阶段	Date 日期	proportion 比例
		Proposal	2011.09.06	1:1

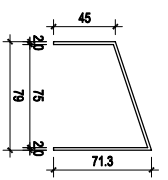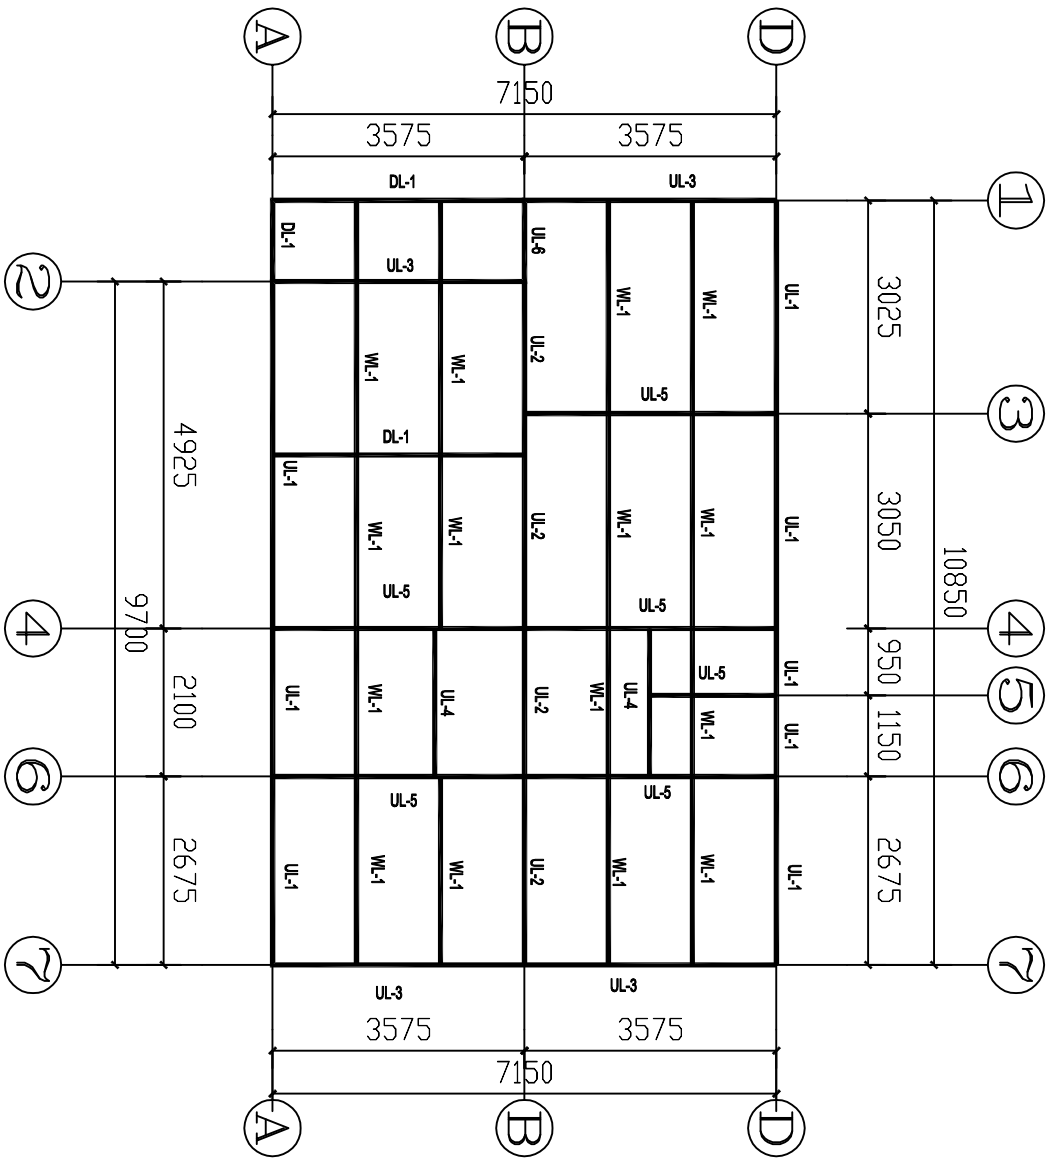


UL-1 :Q235 galvanized

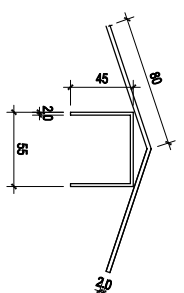


UL-2 :Q235 galvanized

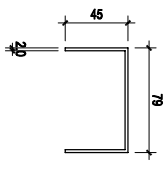


UL-3 :Q235 galvanized

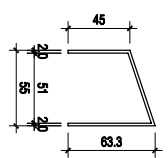


UL-4 :Q235 galvanized

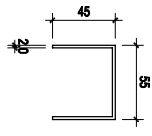


UL-5 :Q235 galvanized

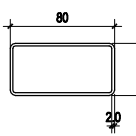

DL-1 :Q235

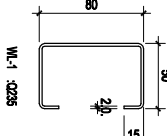

WL-1 :Q235

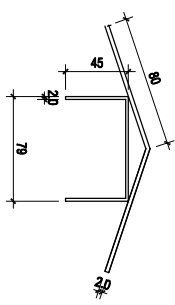

WL-2 :Q235 galvanized

project name 工程名称	Perfab house	Item 图纸名称	Layout plan for roof structure	project No. 工程编号	PTM4P26-1	designer 设计师		page 图号	04
Category 设计阶段	Proposal			Date 日期	2011.09.06			proportion 比例	1:1