


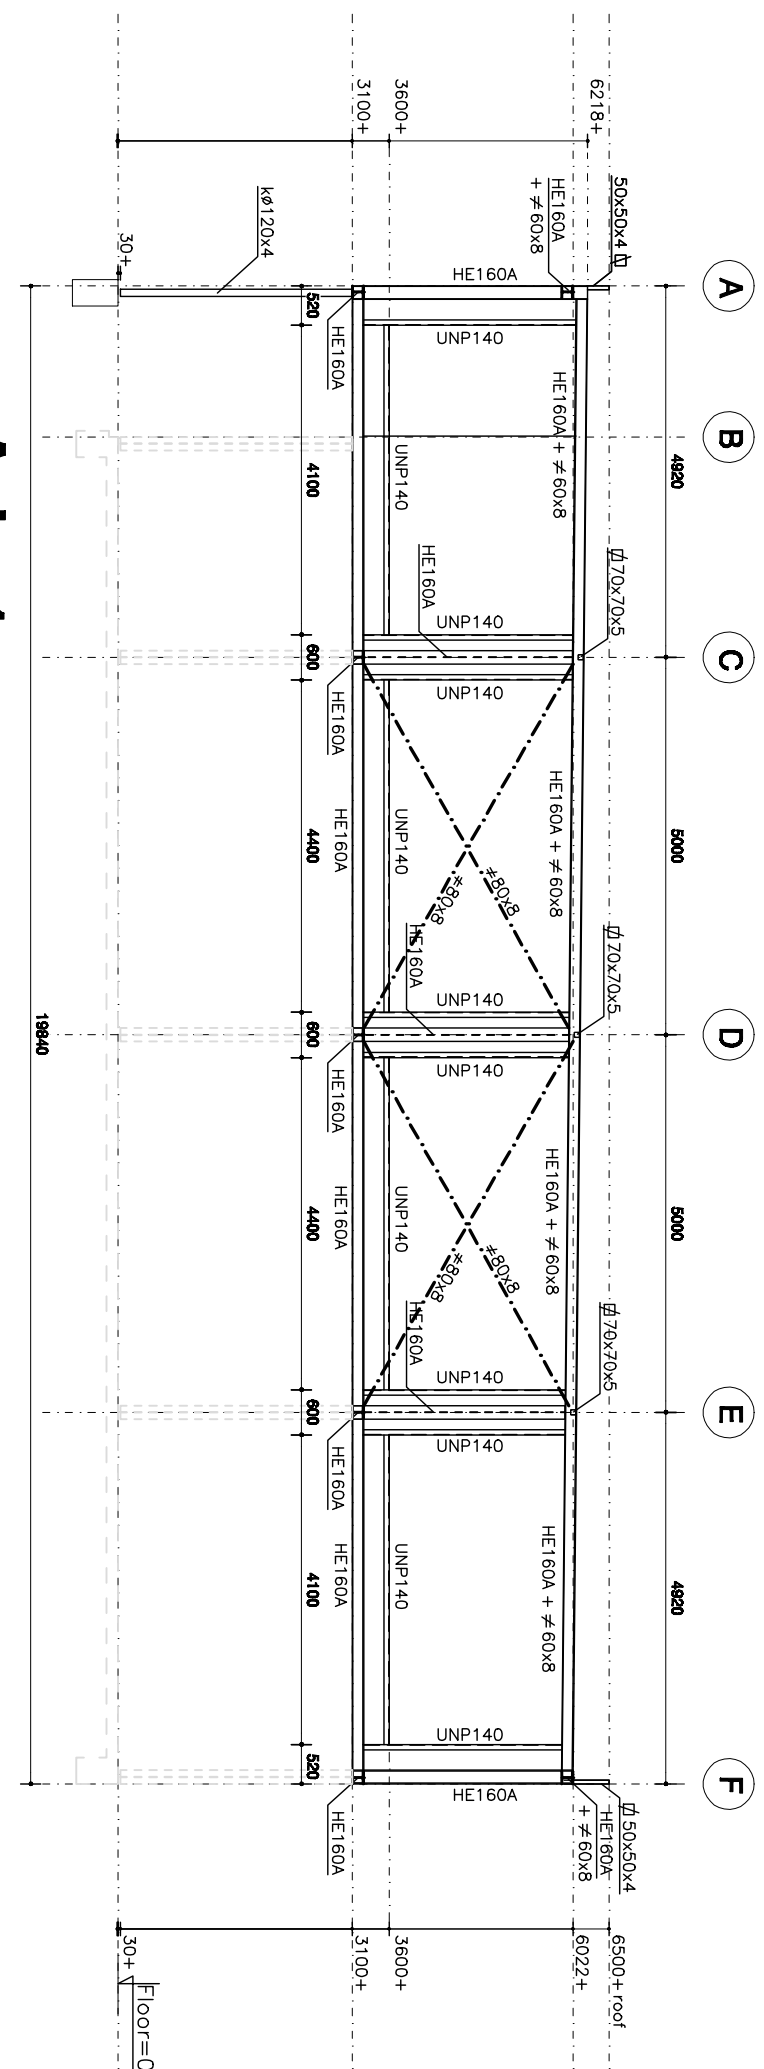
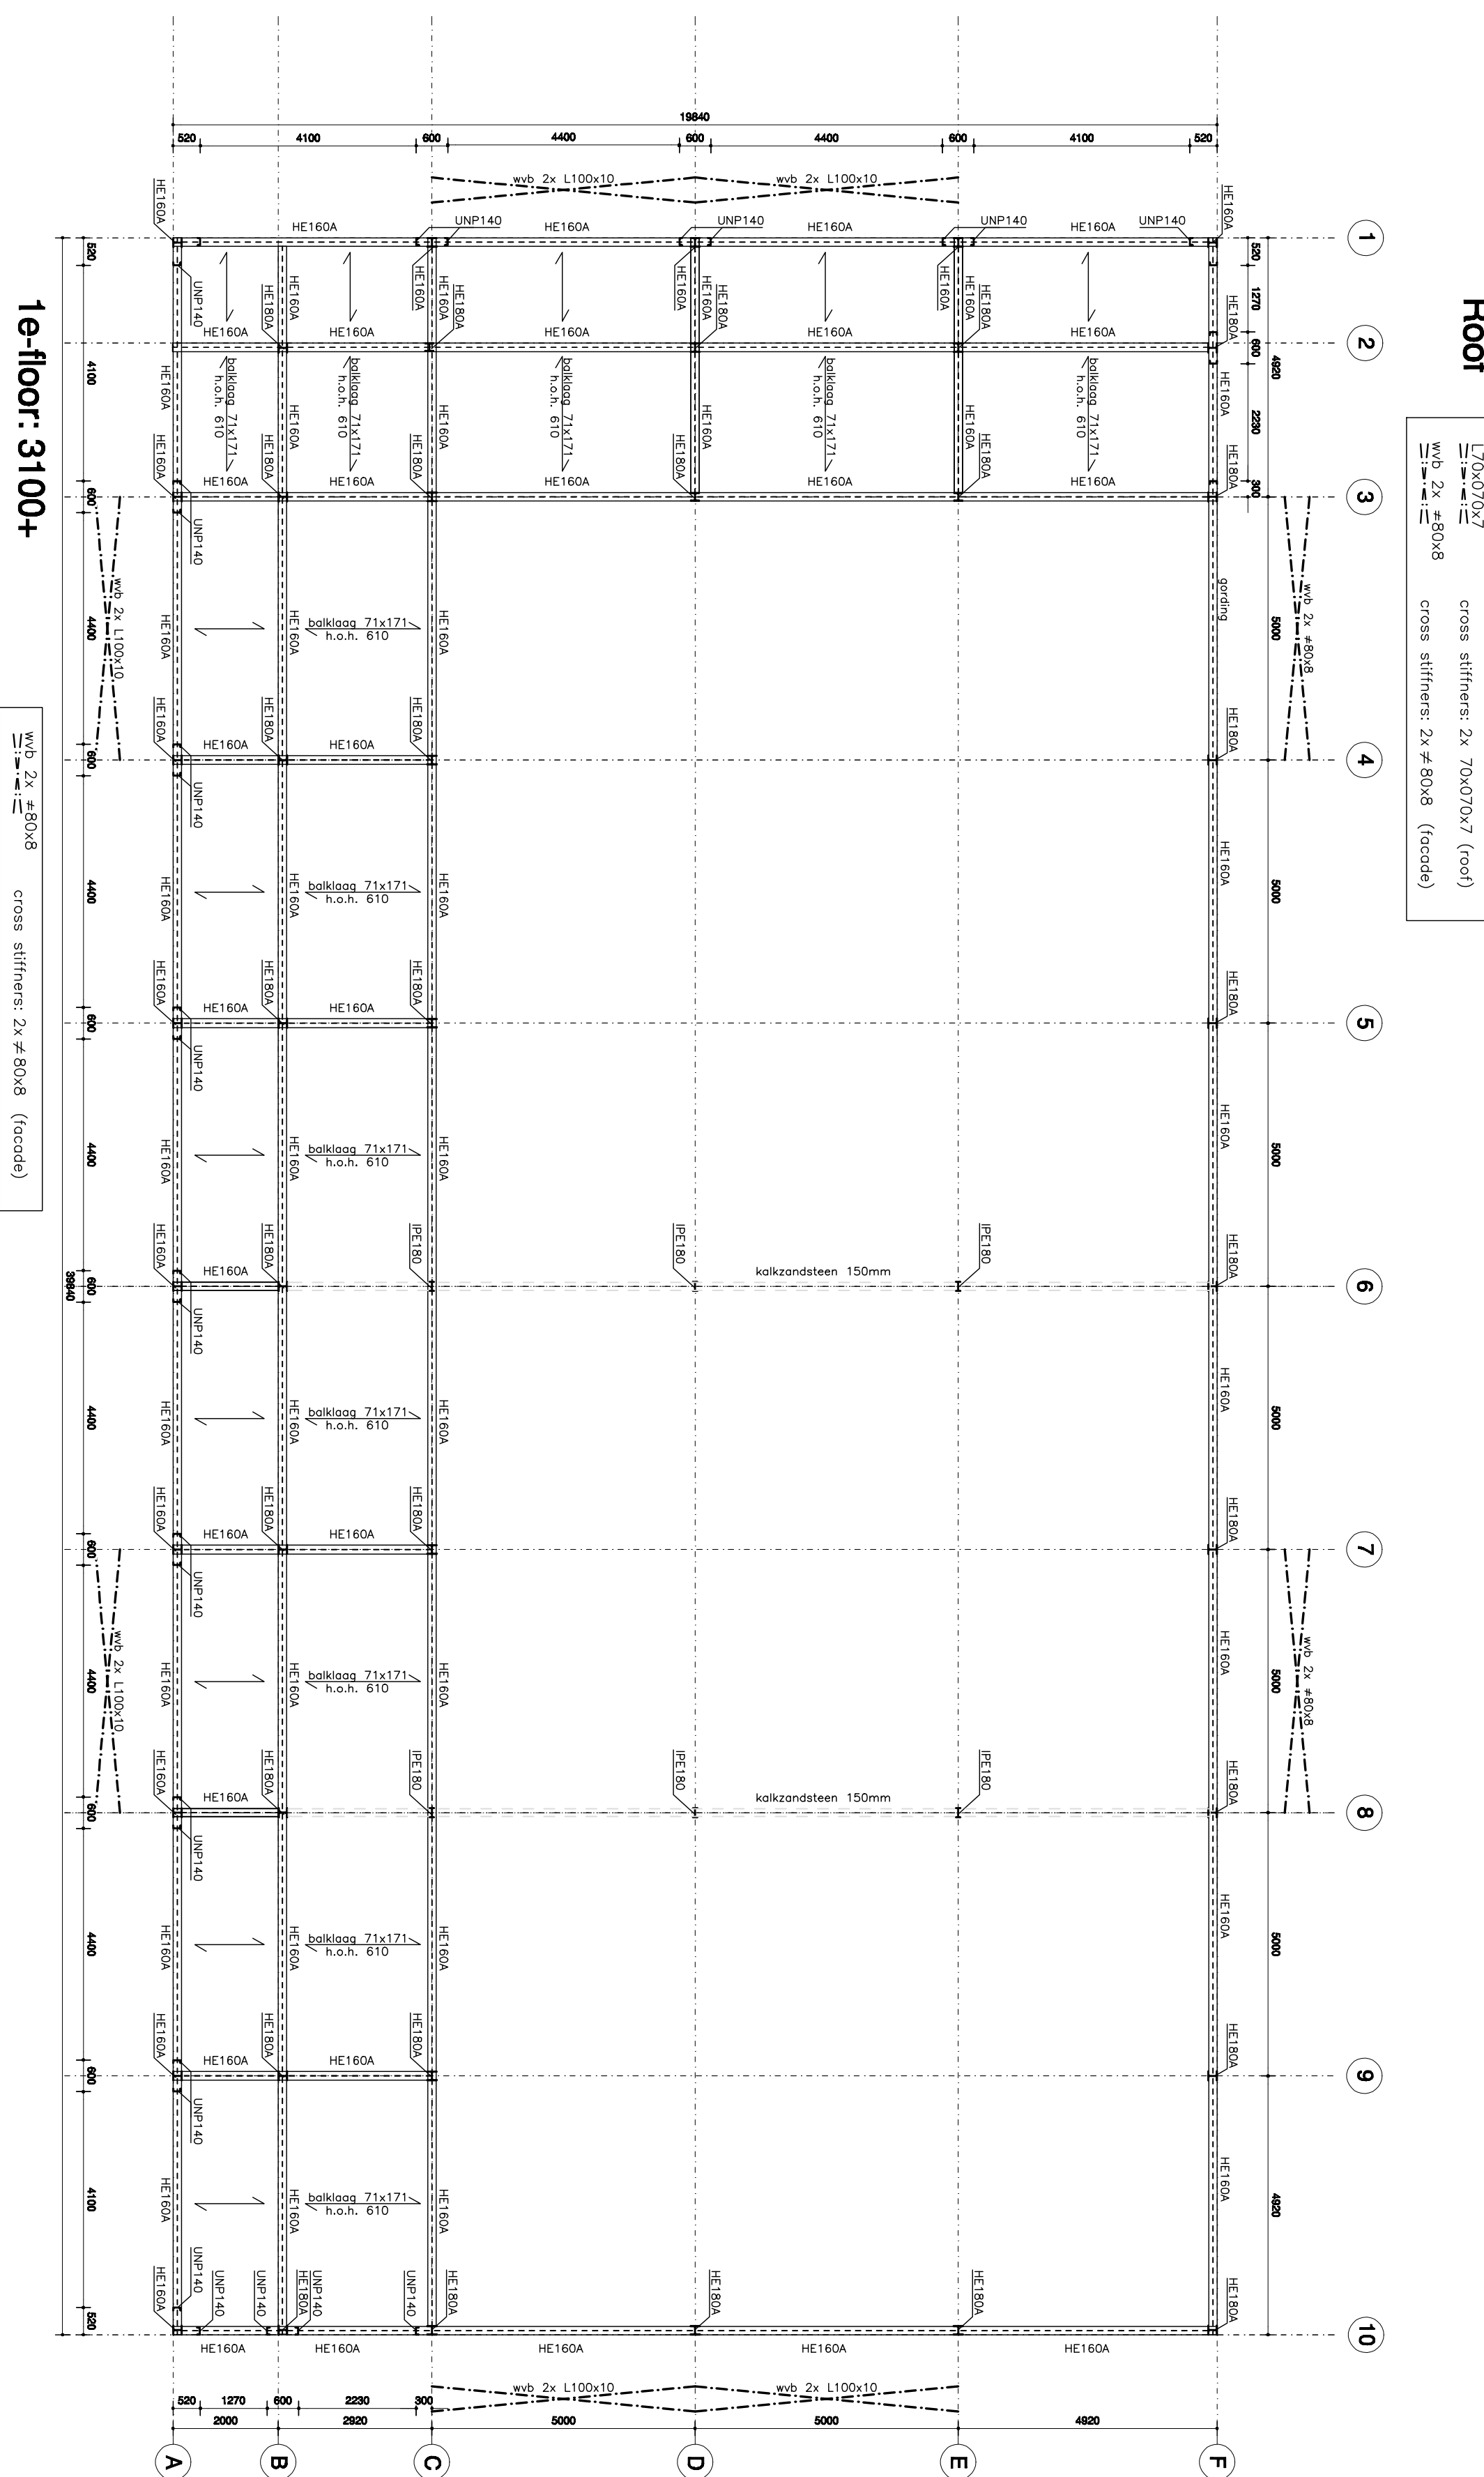


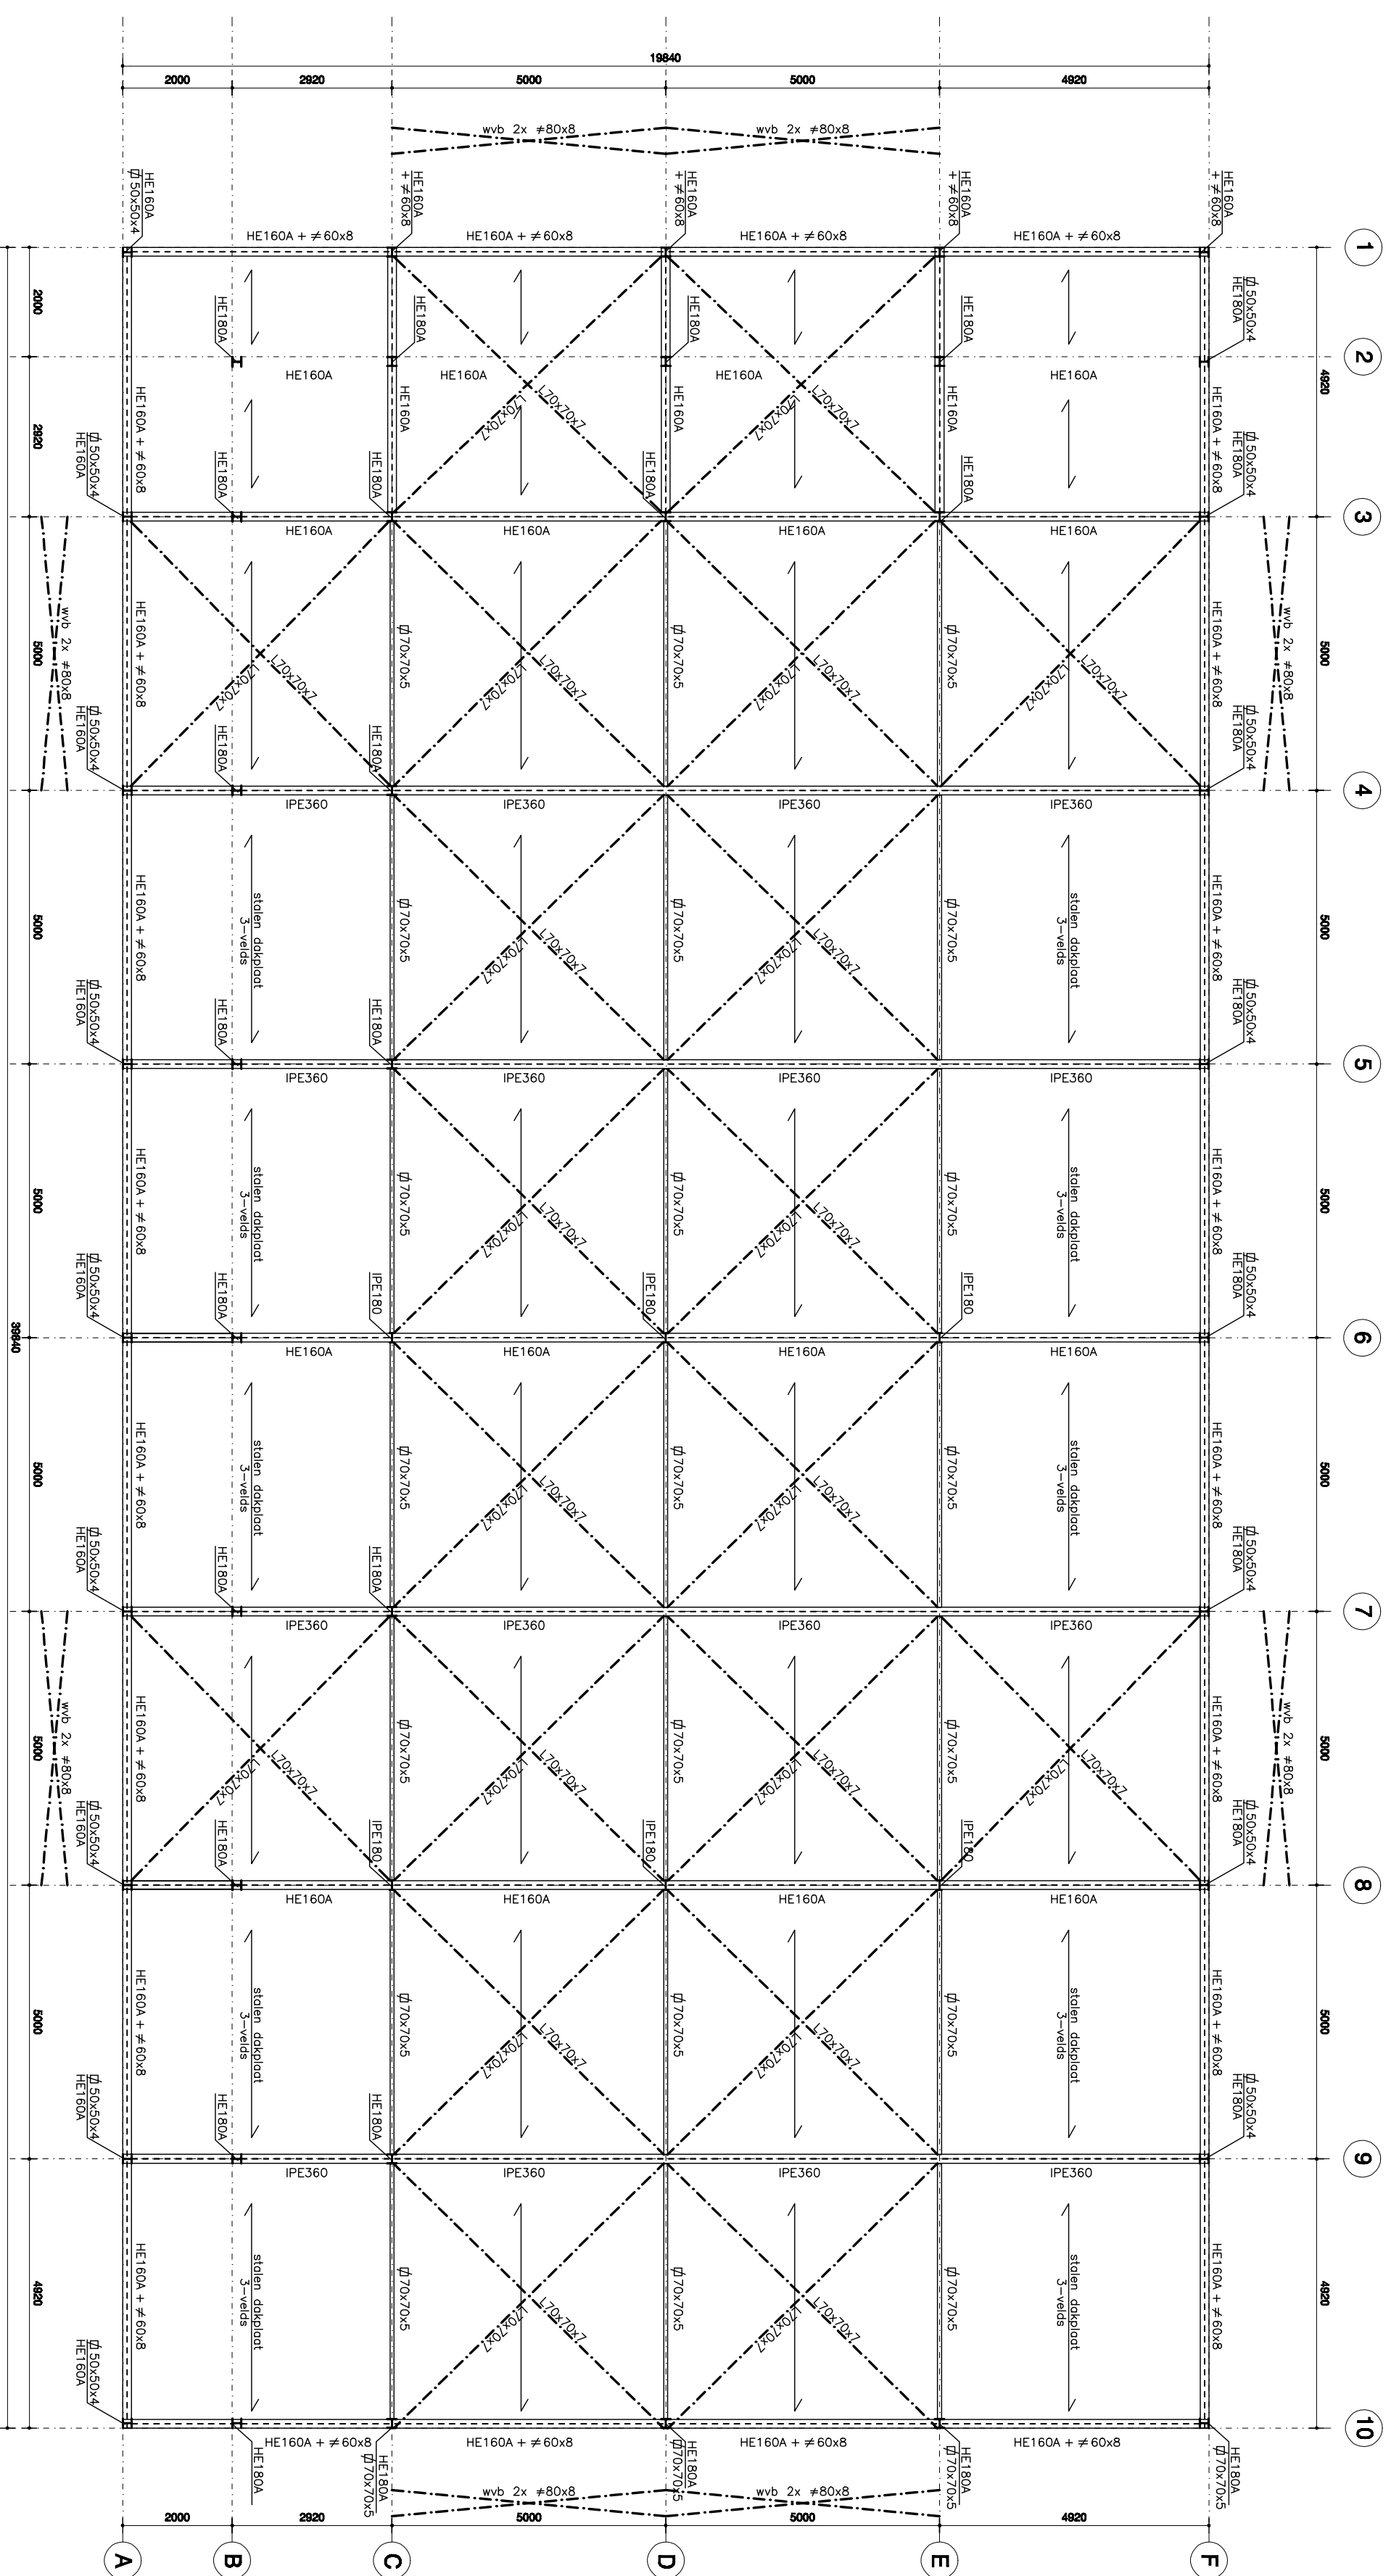


Axis: 1

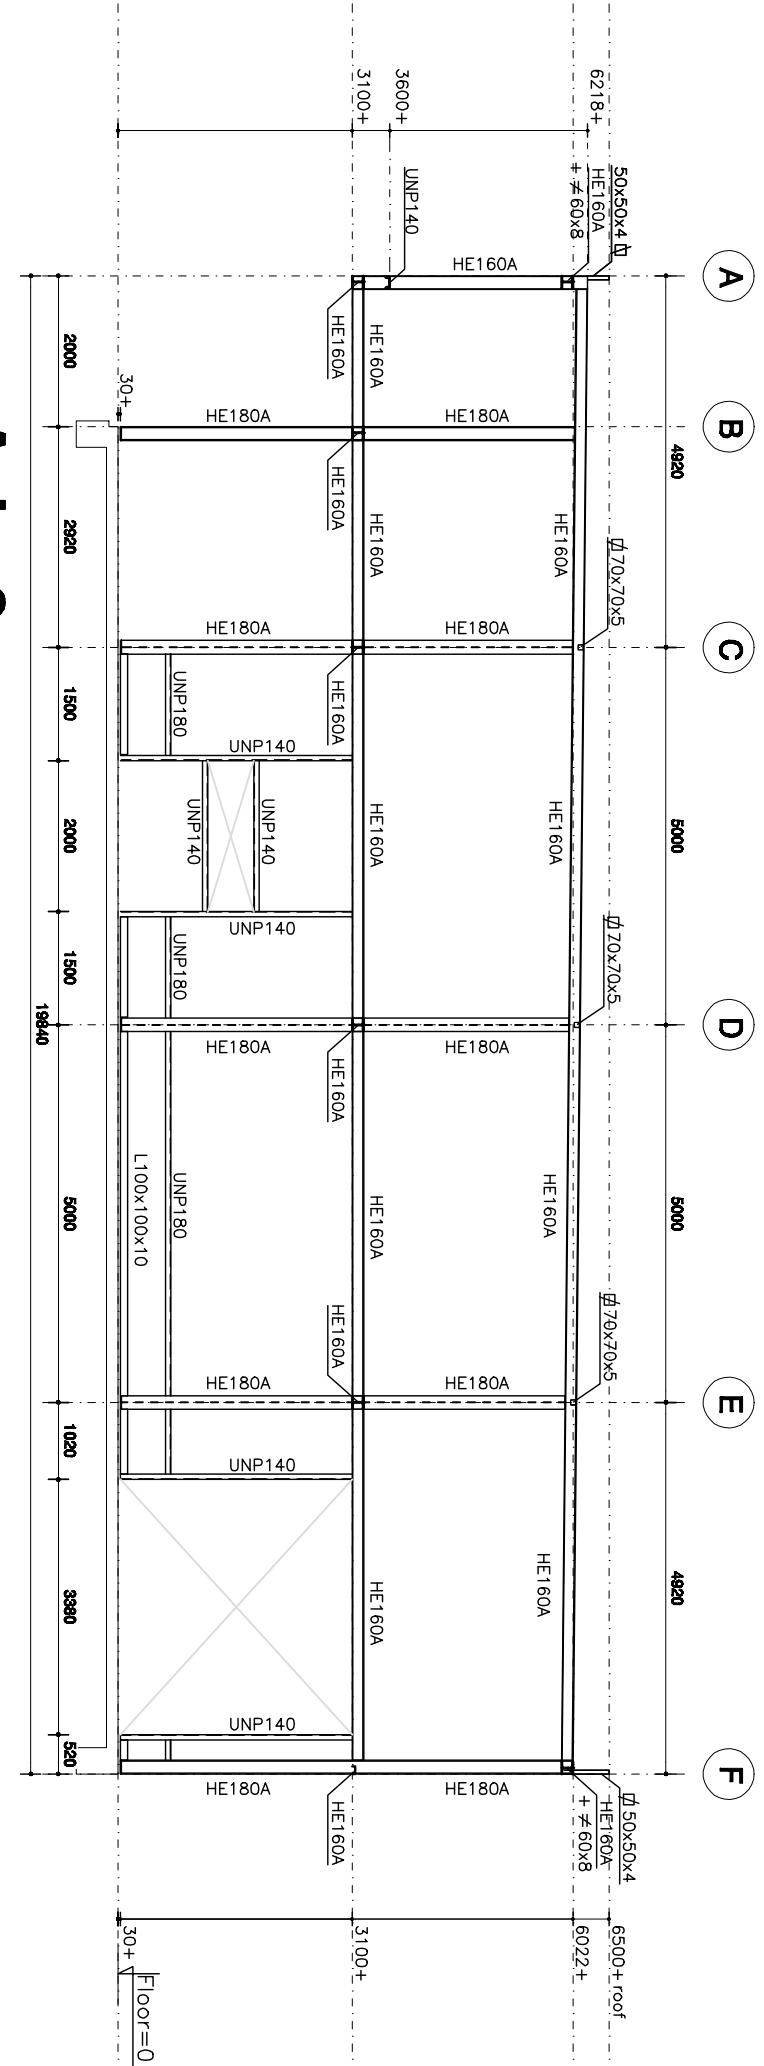


Axis: 2

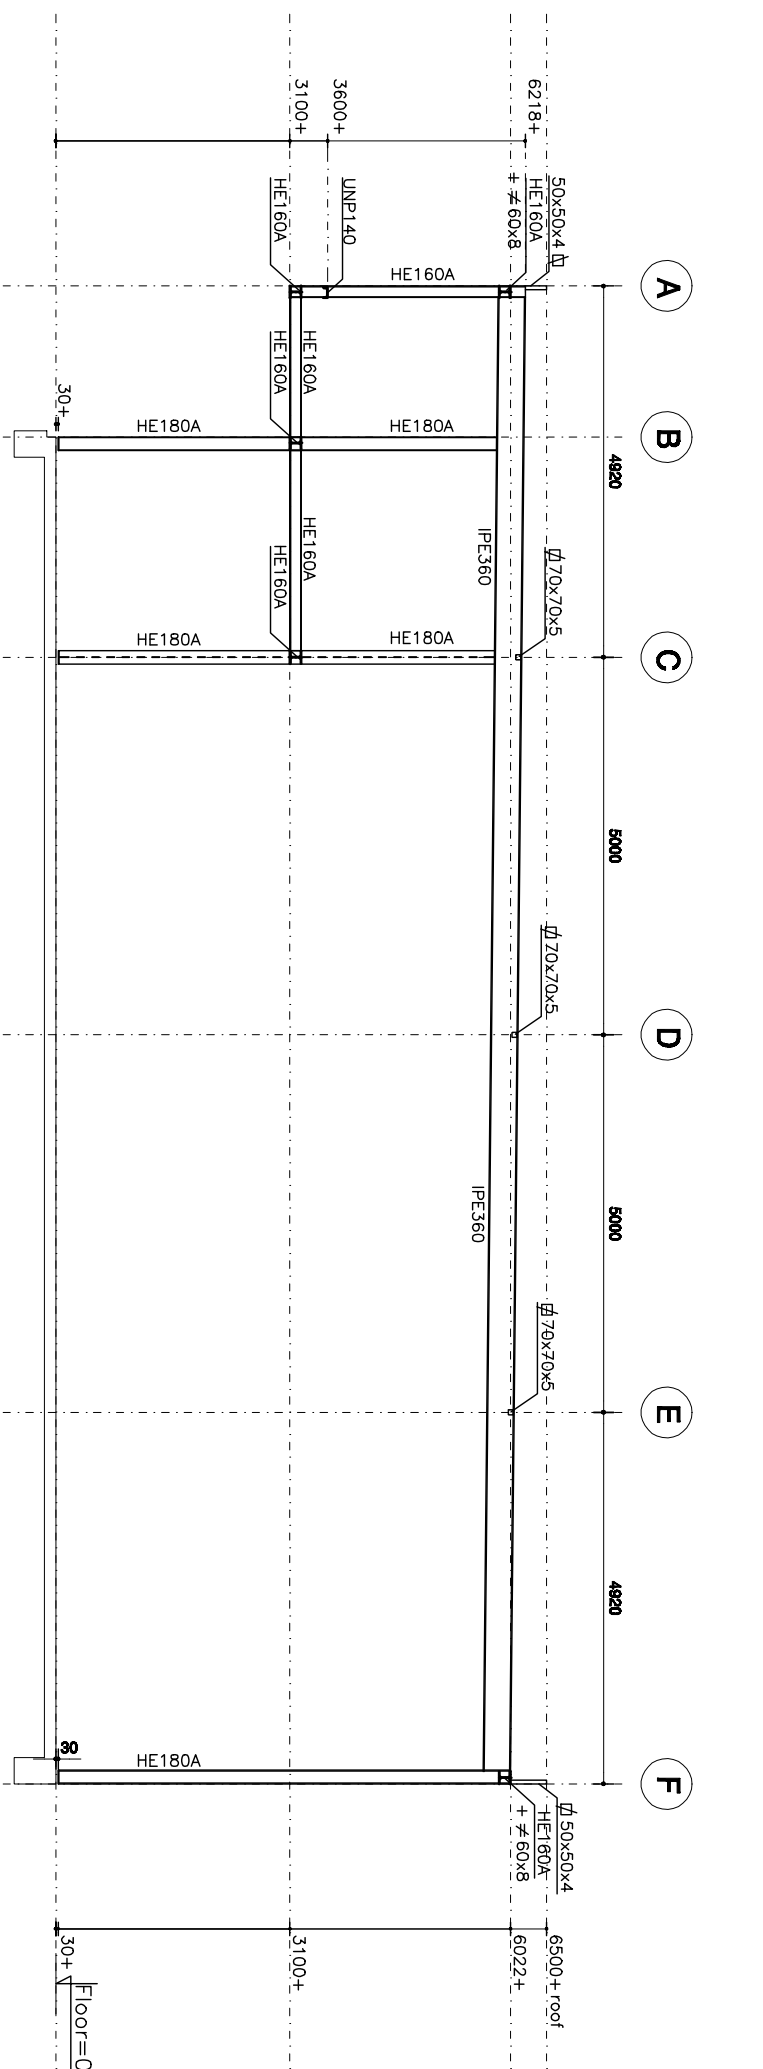


Axis: 4, 5, 7 + 9

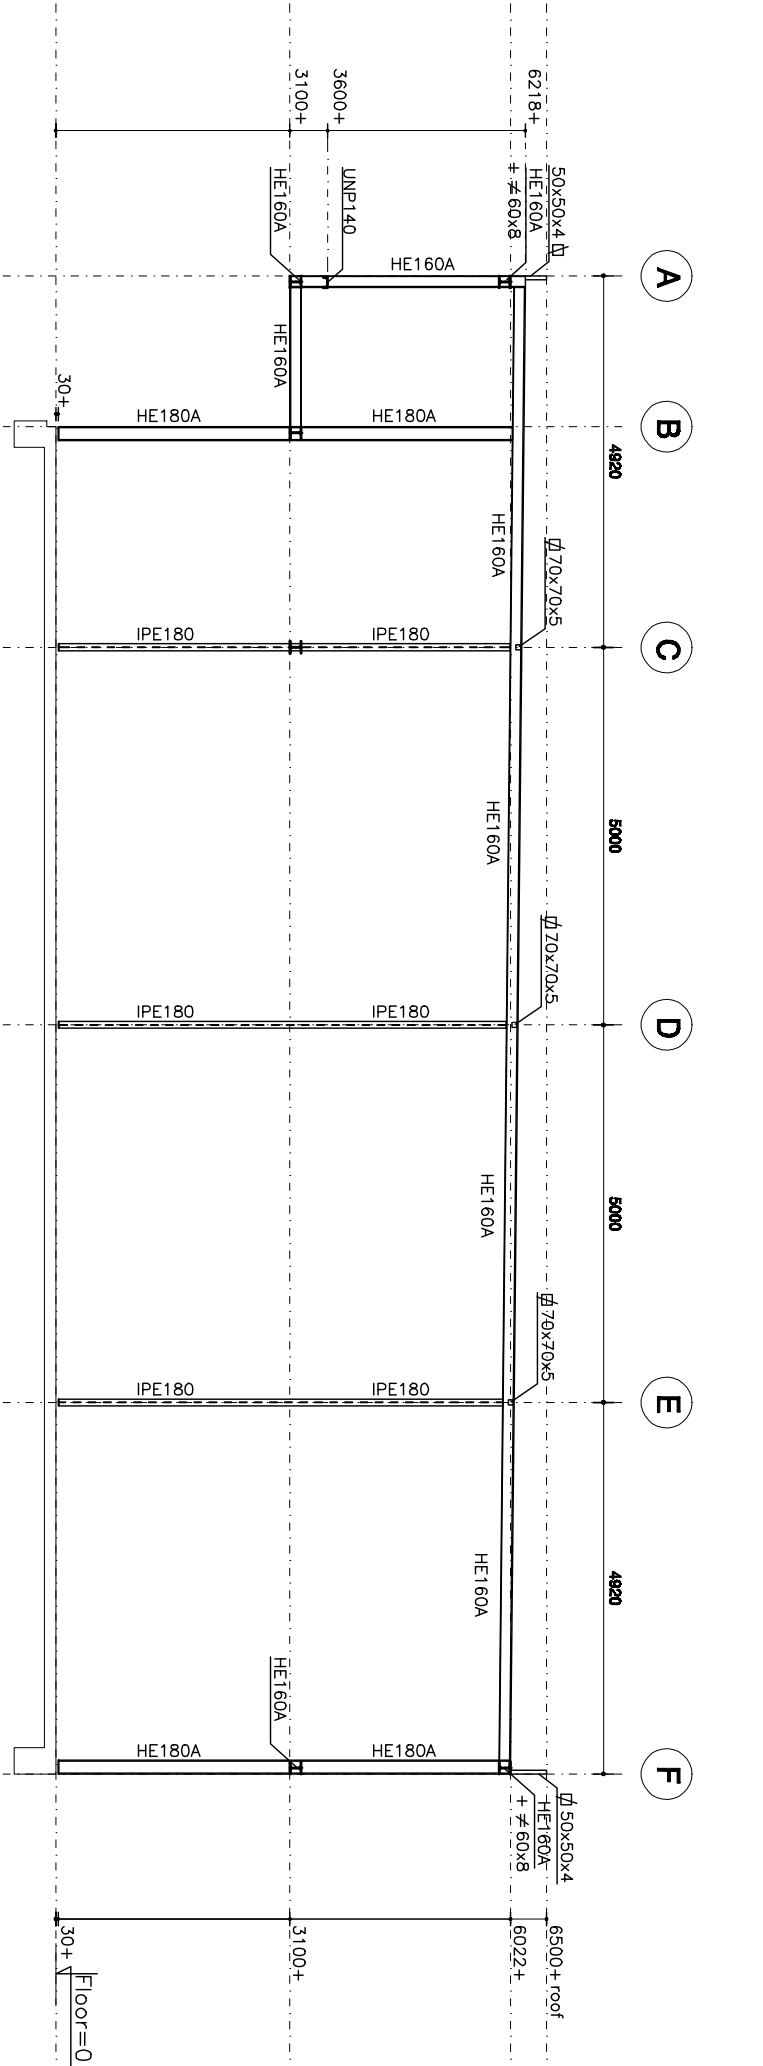


Axis: 6 + 8

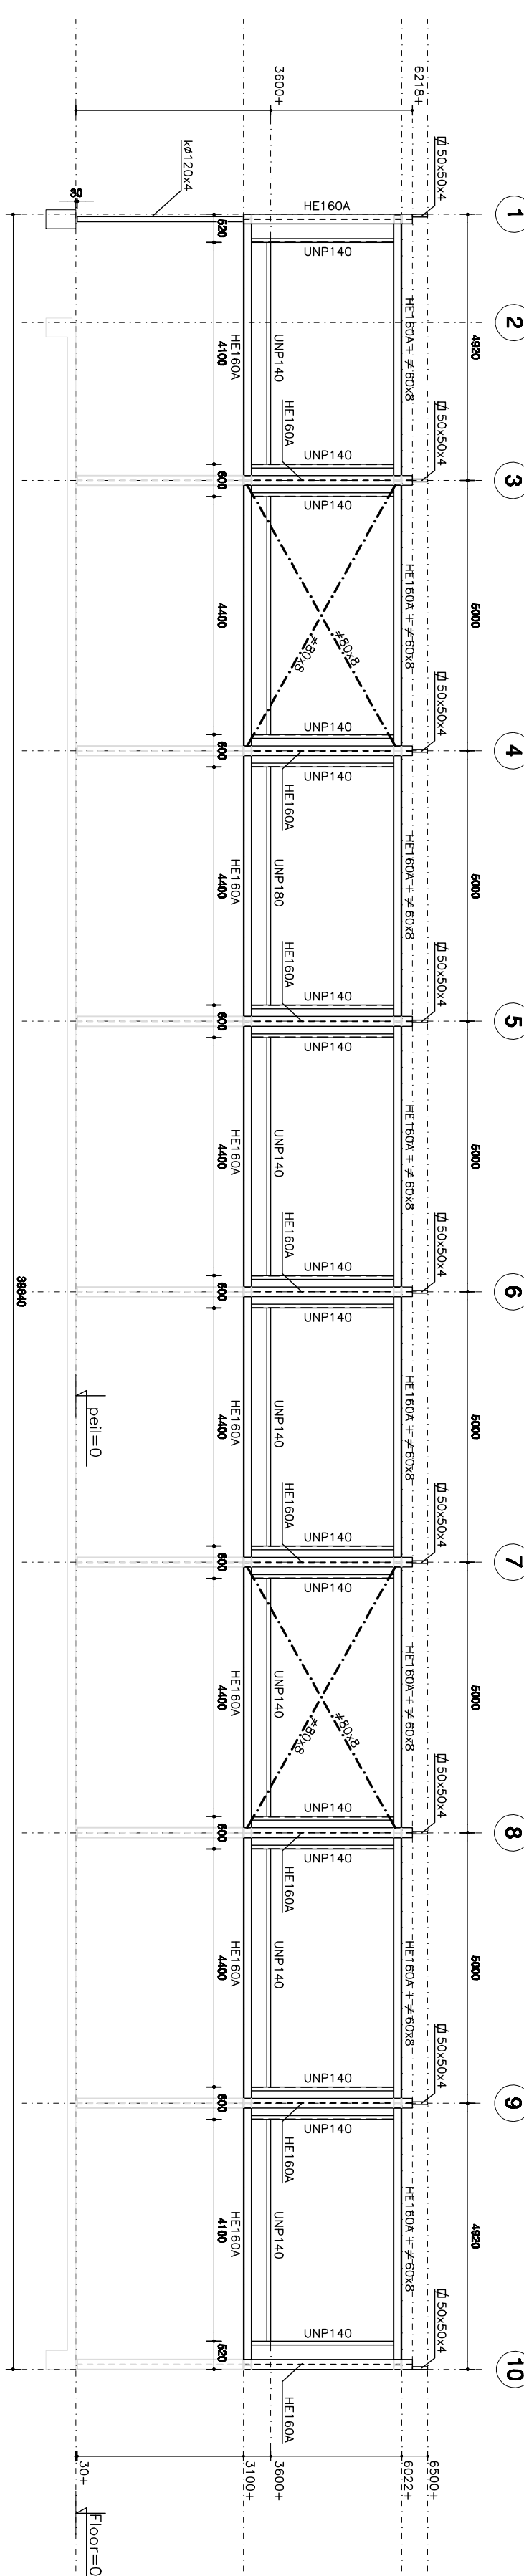


Axis: A

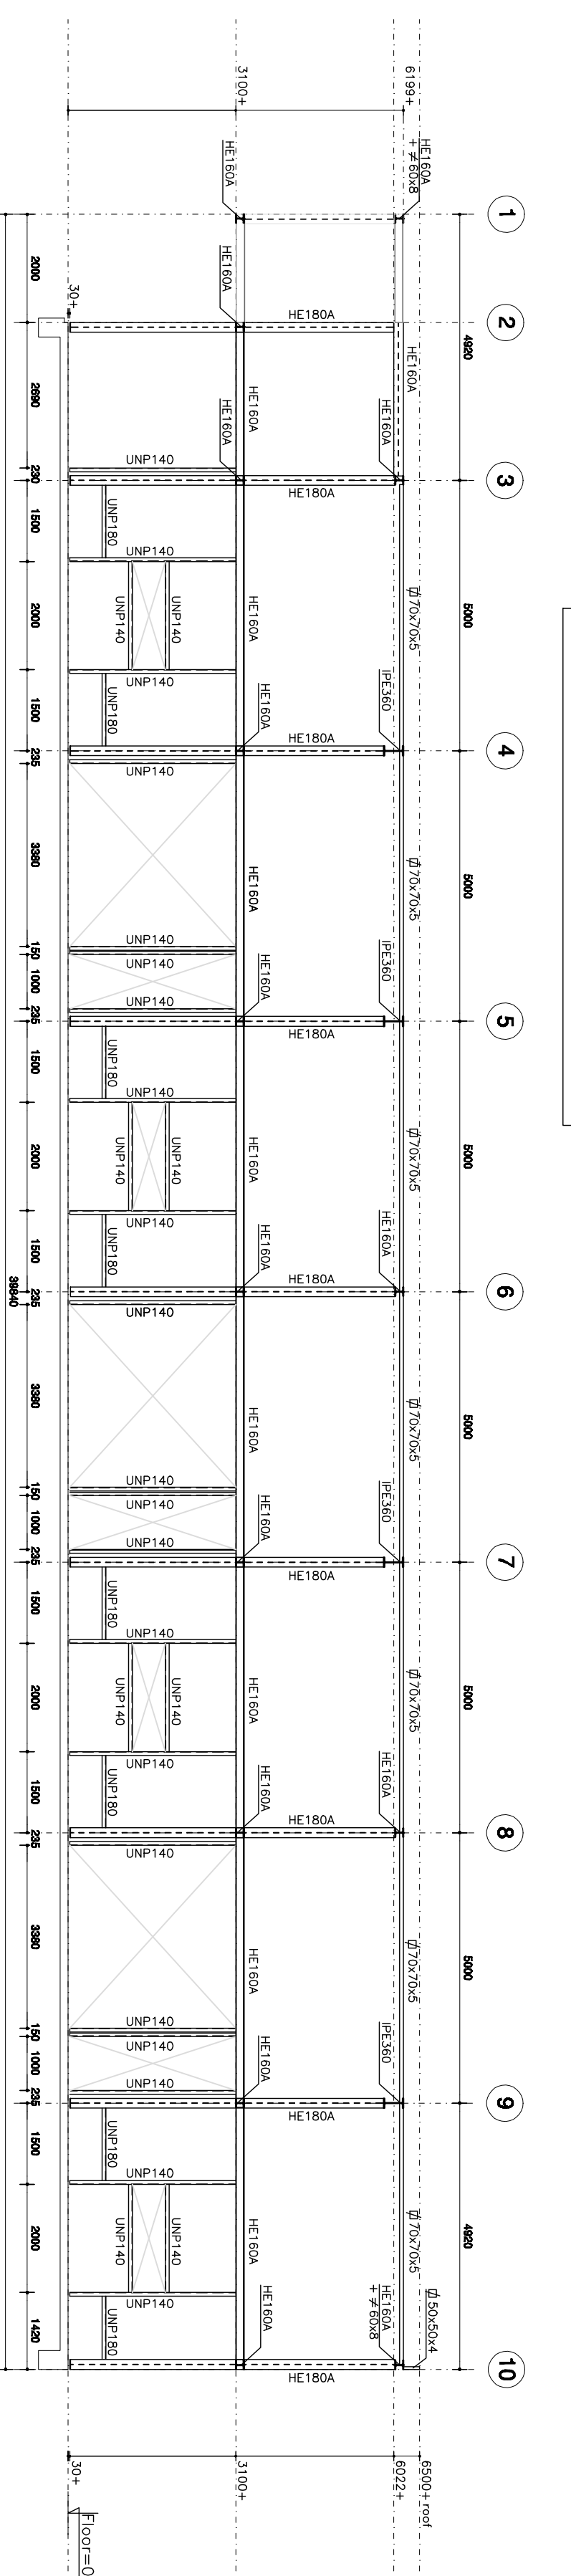


Axis: B

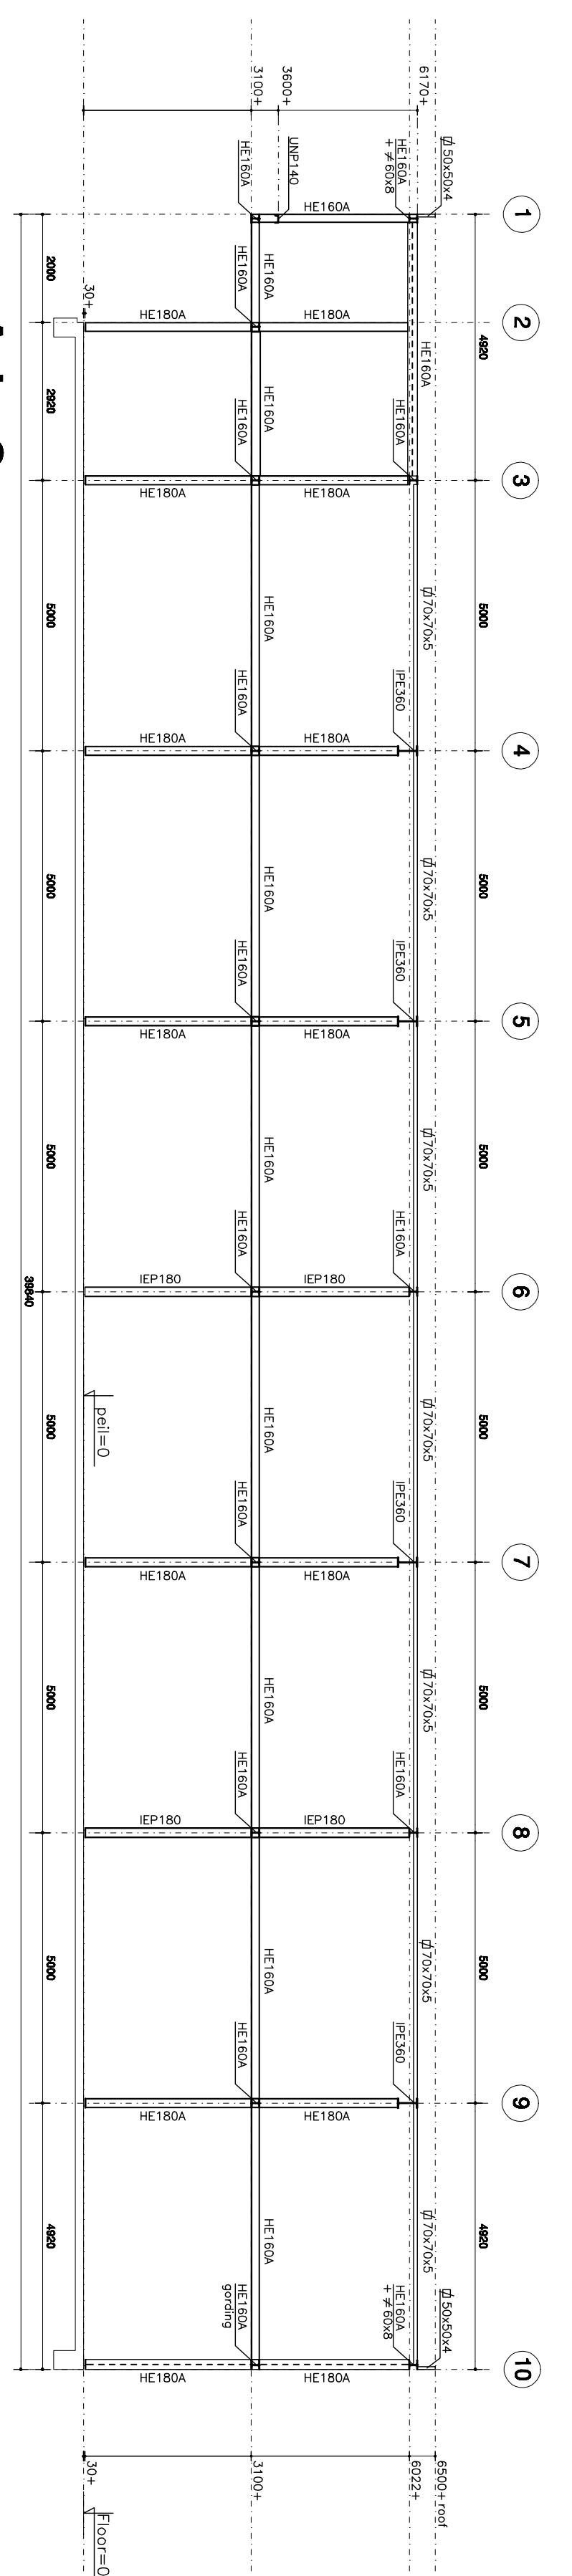


Axis: C

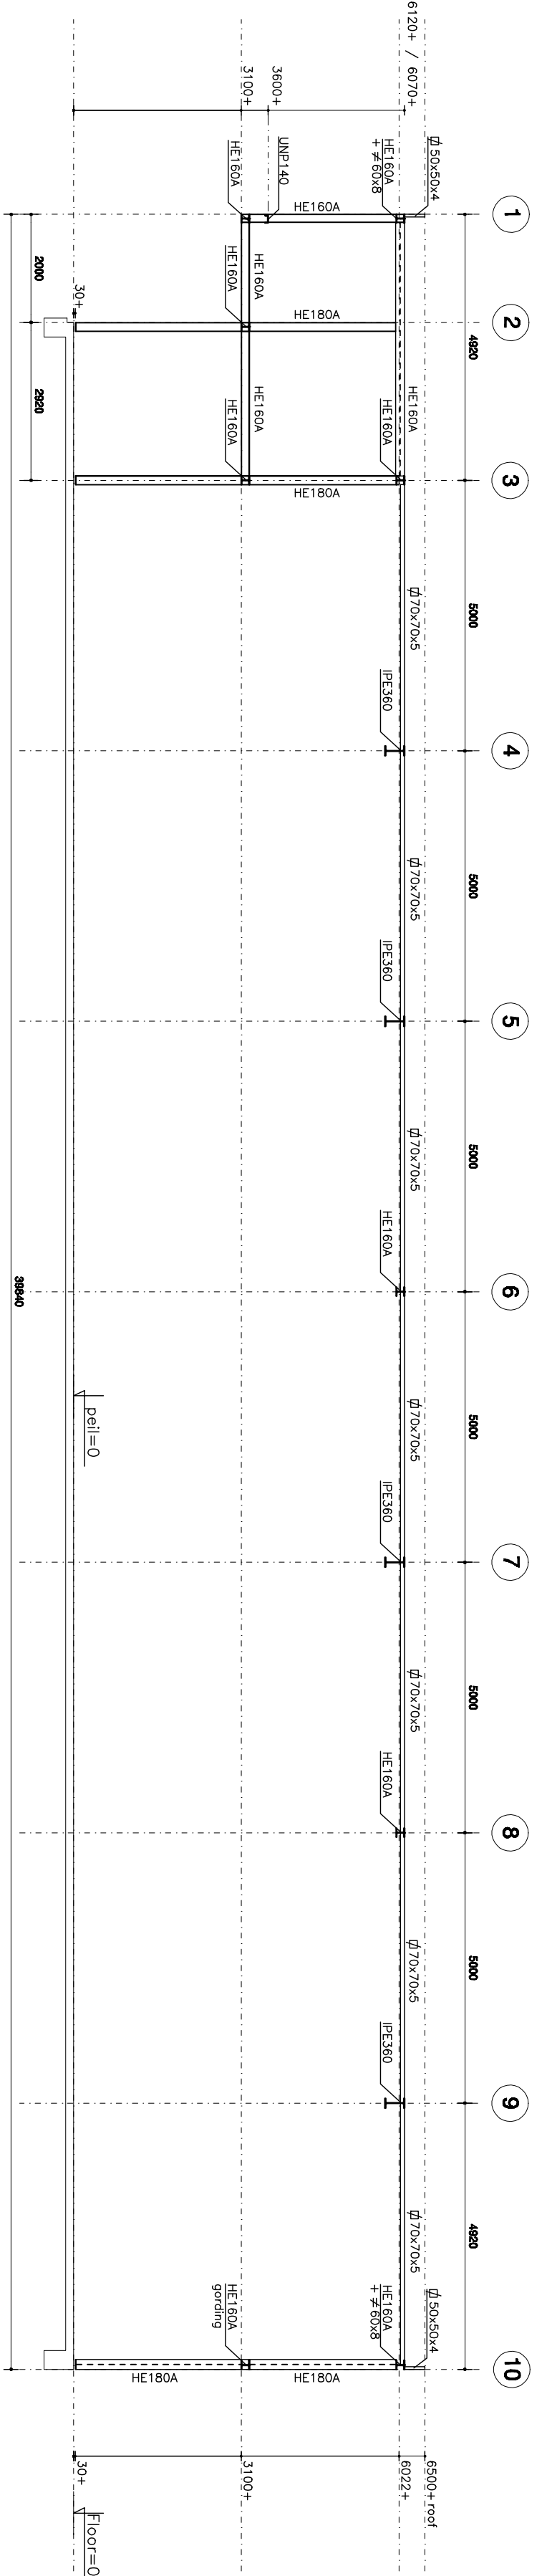


Axis: D, E

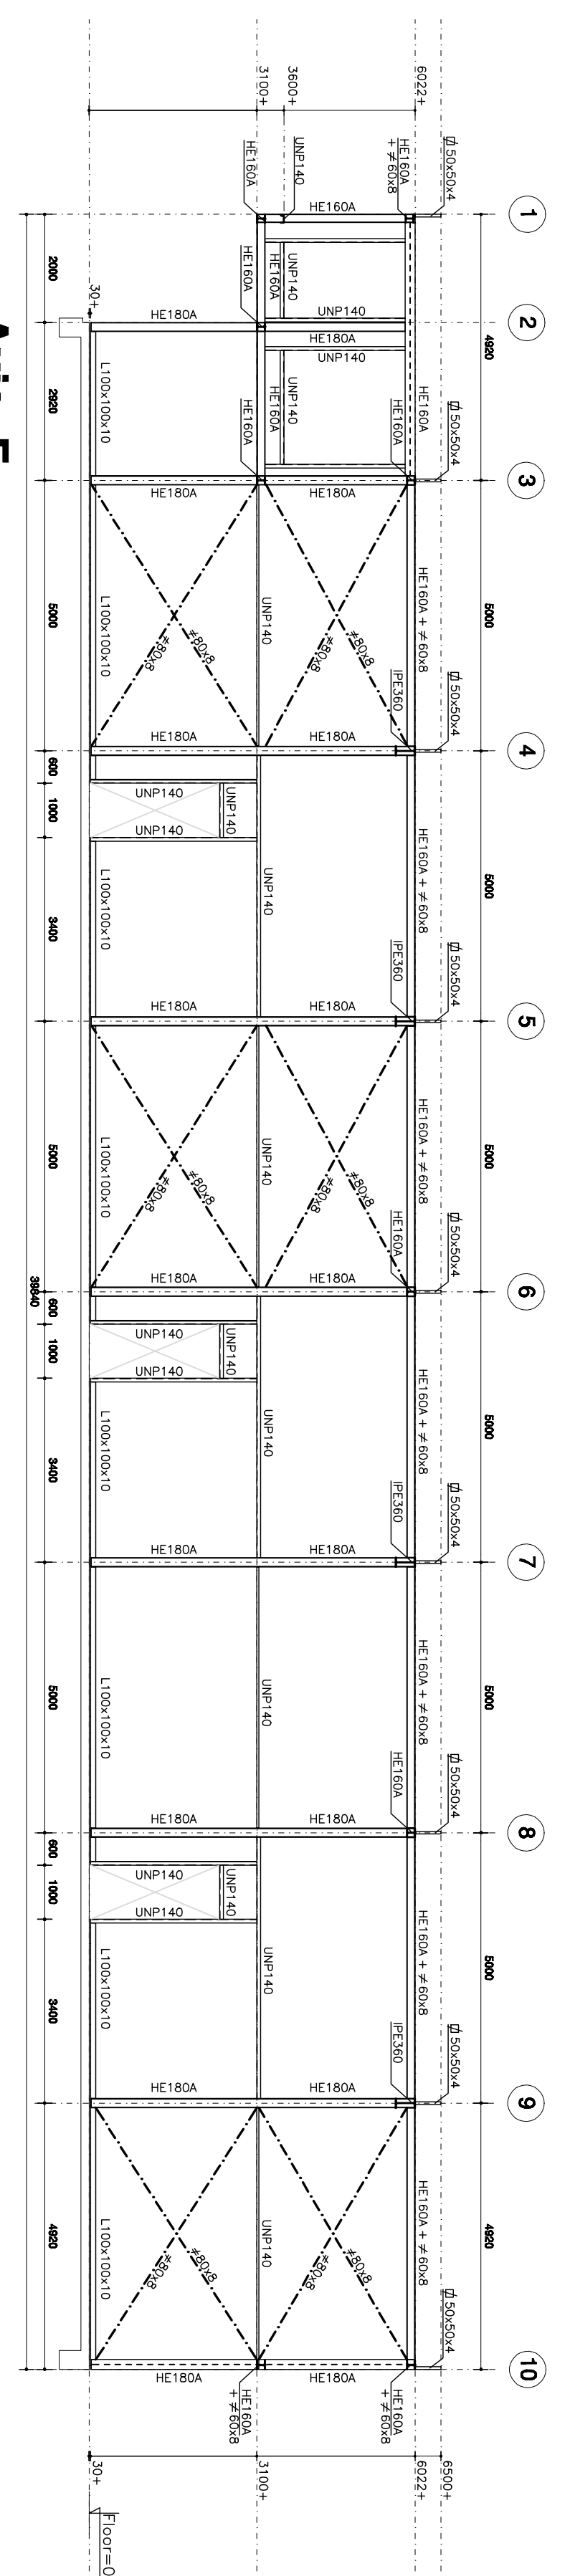

Axis: F

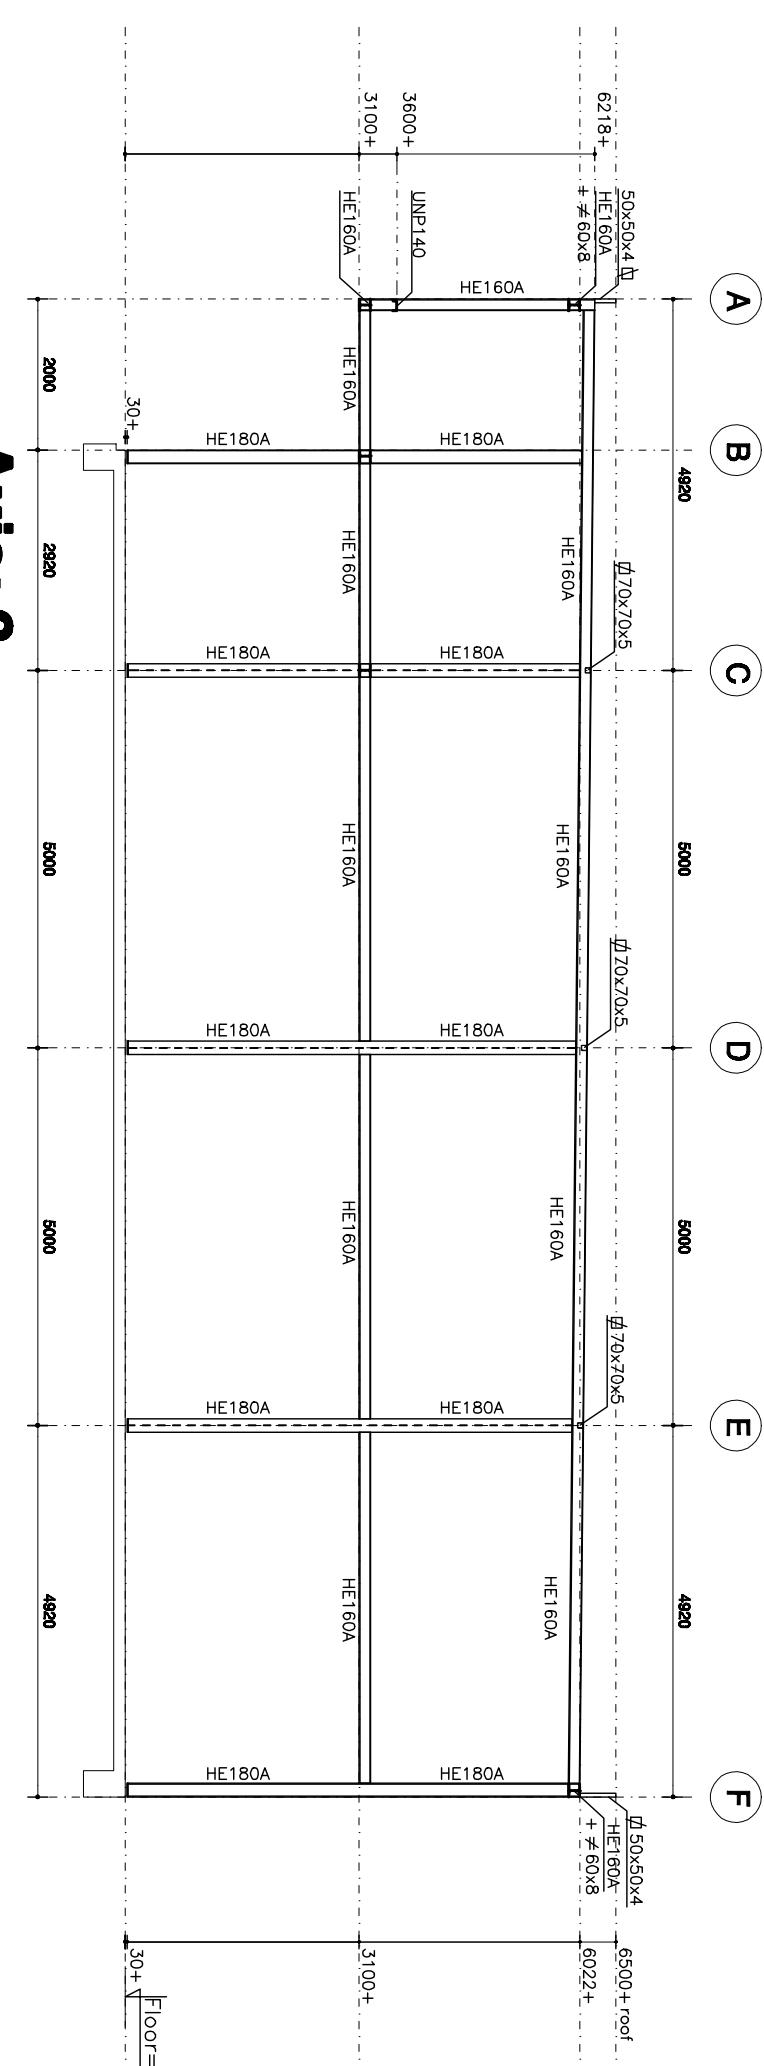

Axis: 3

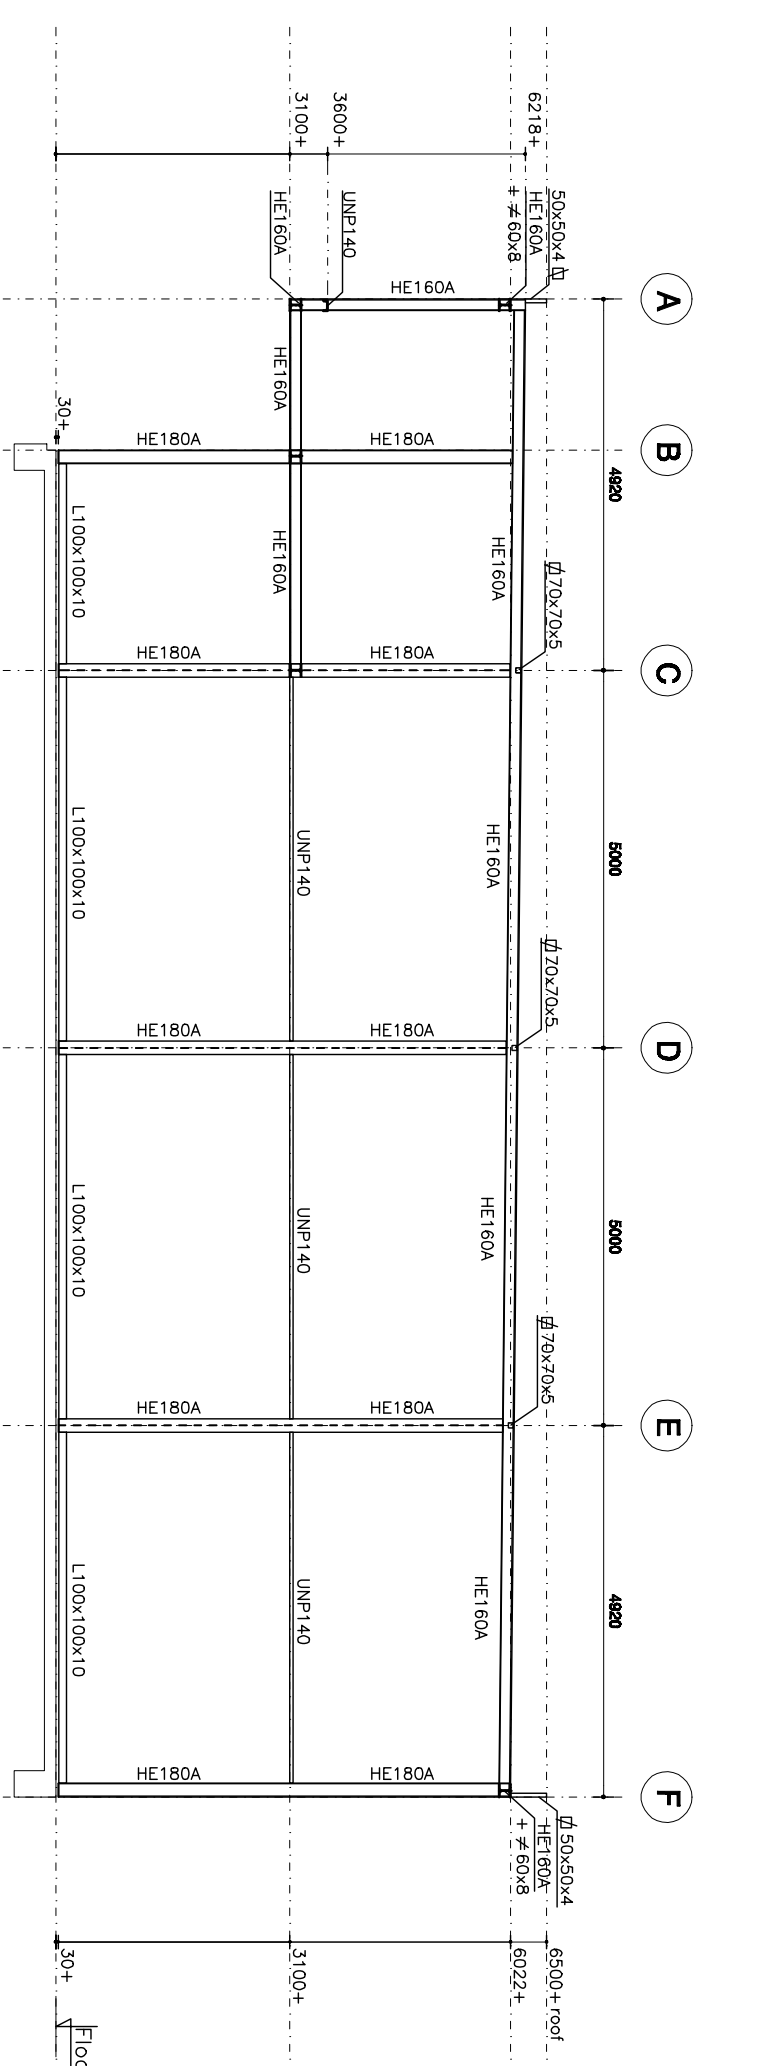

Axis: 10

Notes:
Steel Grade beams:
Steel Grade S275
All steel works:
Steel Grade S275 Fe E 235
Bolts 8.8.
Execution in accordance with NEN 6770 + 6771
All weld joints and connections are in accordance with NEN 6772
Weldings z=7 (a=5)